


FLOOR PLAN

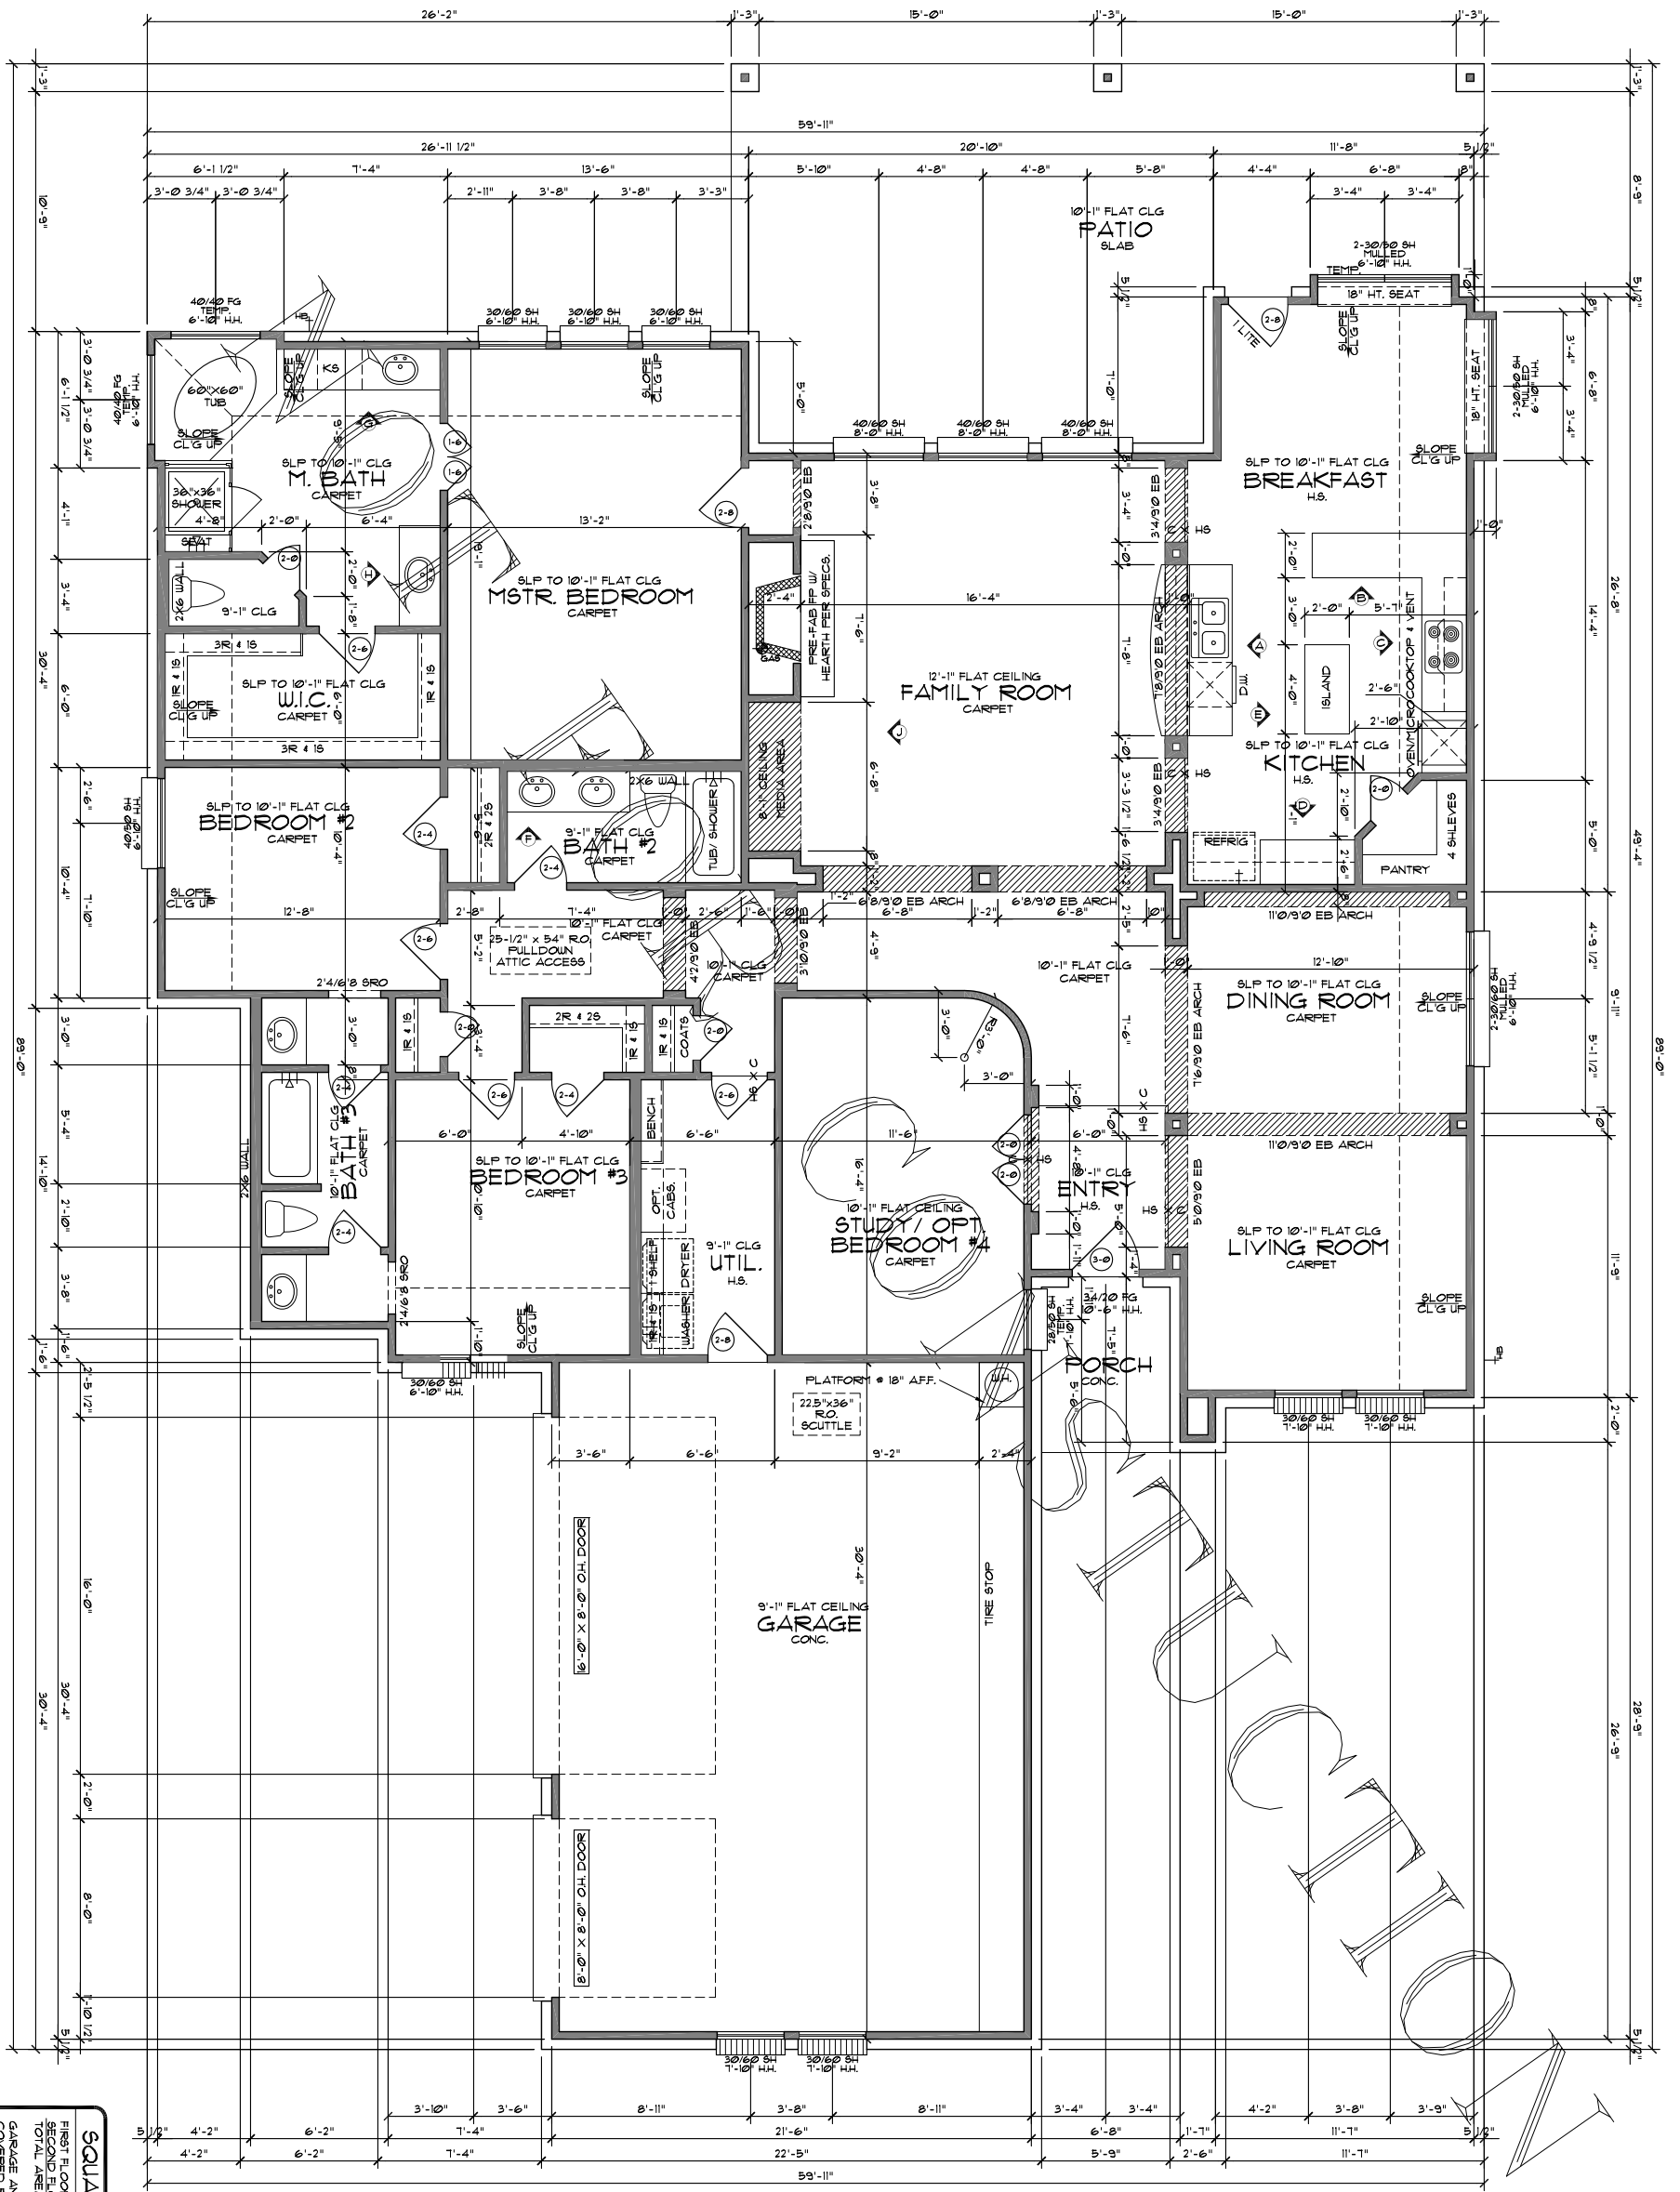

SQUARE FOOTAGES	
FIRST FLOOR	2635 SF.
SECOND FLOOR	1011 SF.
TOTAL AREA	3646 SF.
GARAGE AND/OR STORAGE	690 SF.
COVERED PATIO AND/OR PORCH	571 SF.
TOTAL UNDER ROOF	3857 SF.
OVERALL WIDTH	89'-0"
OVERALL DEPTH	26'-9"

PREPARED BY:

3401 CLUSTER ROAD SUITE 116
PLANO, TX, 75023
PHONE: 972.943.1266
FAX: 972.943.1162
WWW.WORKINGDRAWINGS.NET

PREPARED FOR:

REVISIONS:

NONE

DATE:	04/15/05
DRAWN BY:	JAW
CHECKED BY:	ER1
DWG NO.	2635
PLAN NO.	2635