


NOT


FOR

SECTION

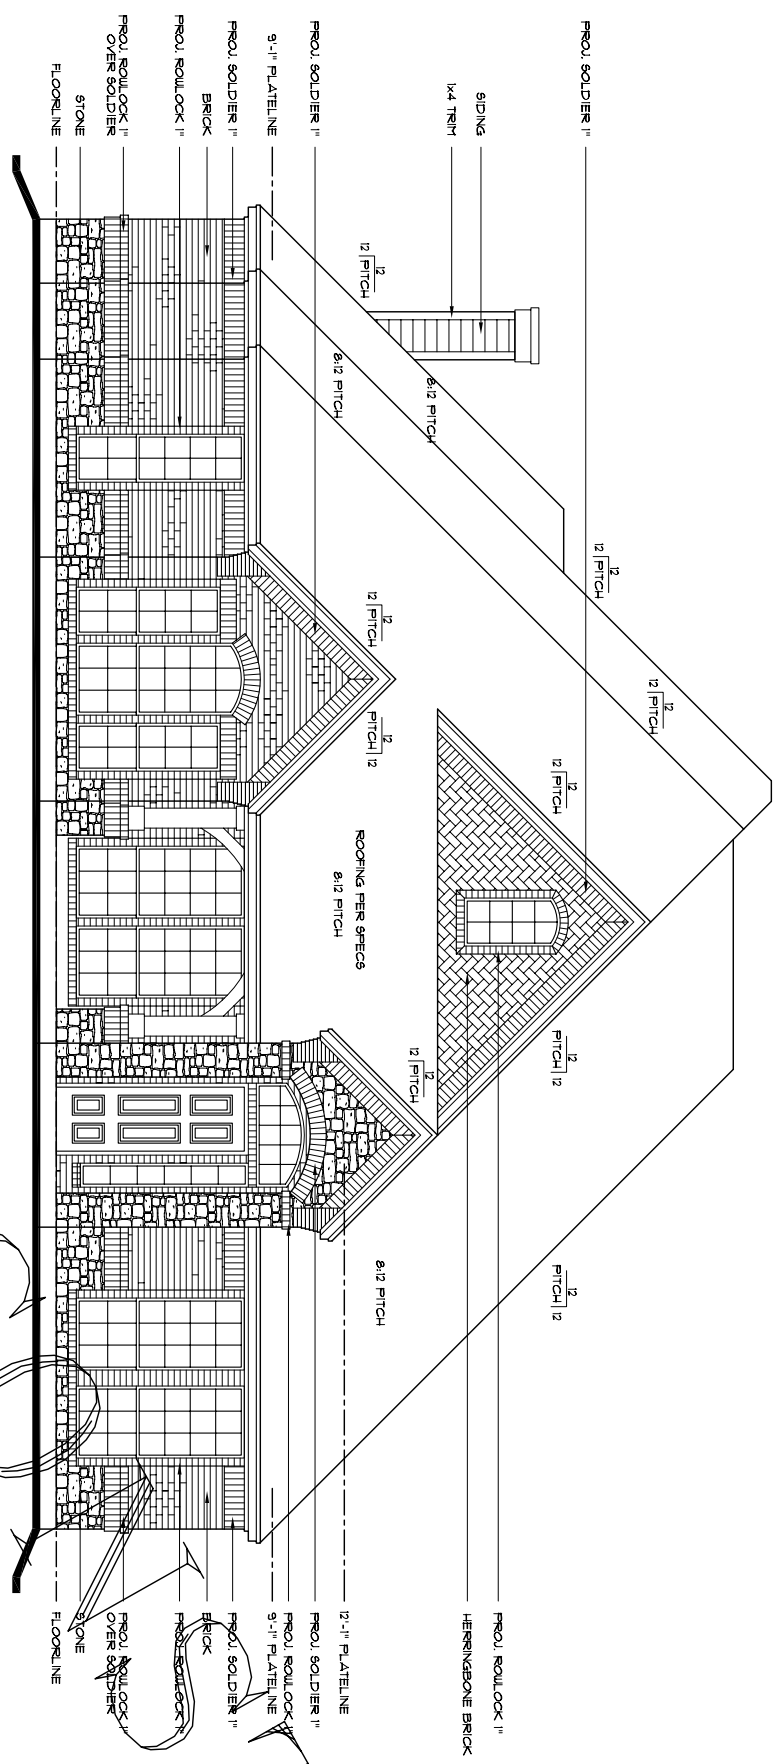

FRONT ELEV. A

SCALE: 1/8"=1'-0" 1/4"=1'-0"

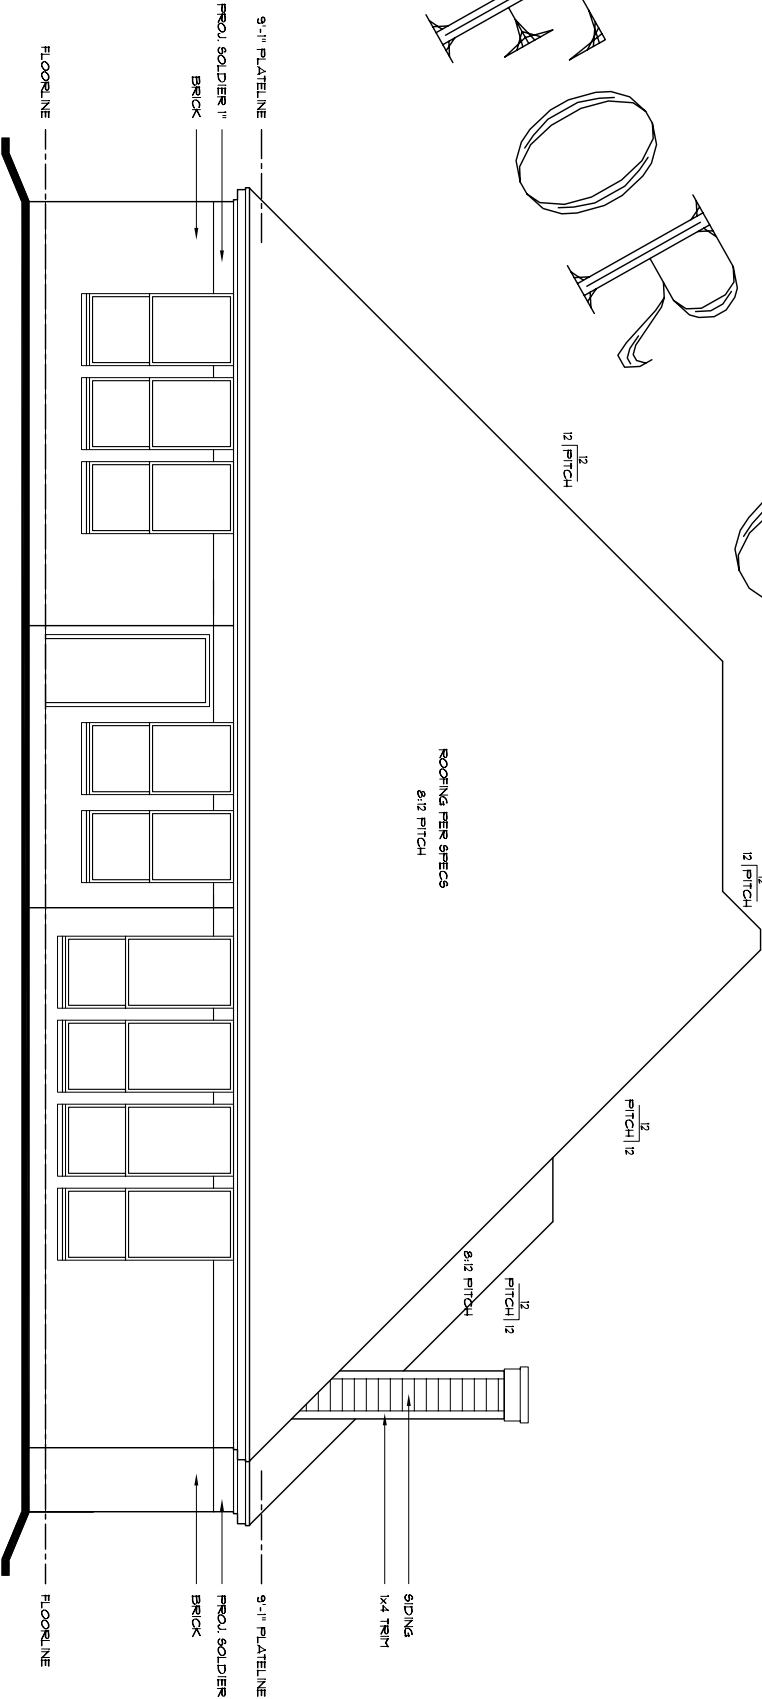

REAR ELEV.

SCALE: 1/8"=1'-0" 1/4"=1'-0"

DATE:	06/11/06
DRAWN BY:	JAW
CHECKED BY:	ER1
DWG NO.	2875
PLAN NO.	2875

REVISIONS:	NONE
------------	------



PREPARED FOR:	
---------------	--

PREPARED BY:



3401 CUSTER ROAD SUITE 116  
PLANO, TX. 75023  
PHONE: 972.943.1266  
FAX: 972.943.1162  
WWW.WORKINGDRAWINGS.NET

An architectural services company

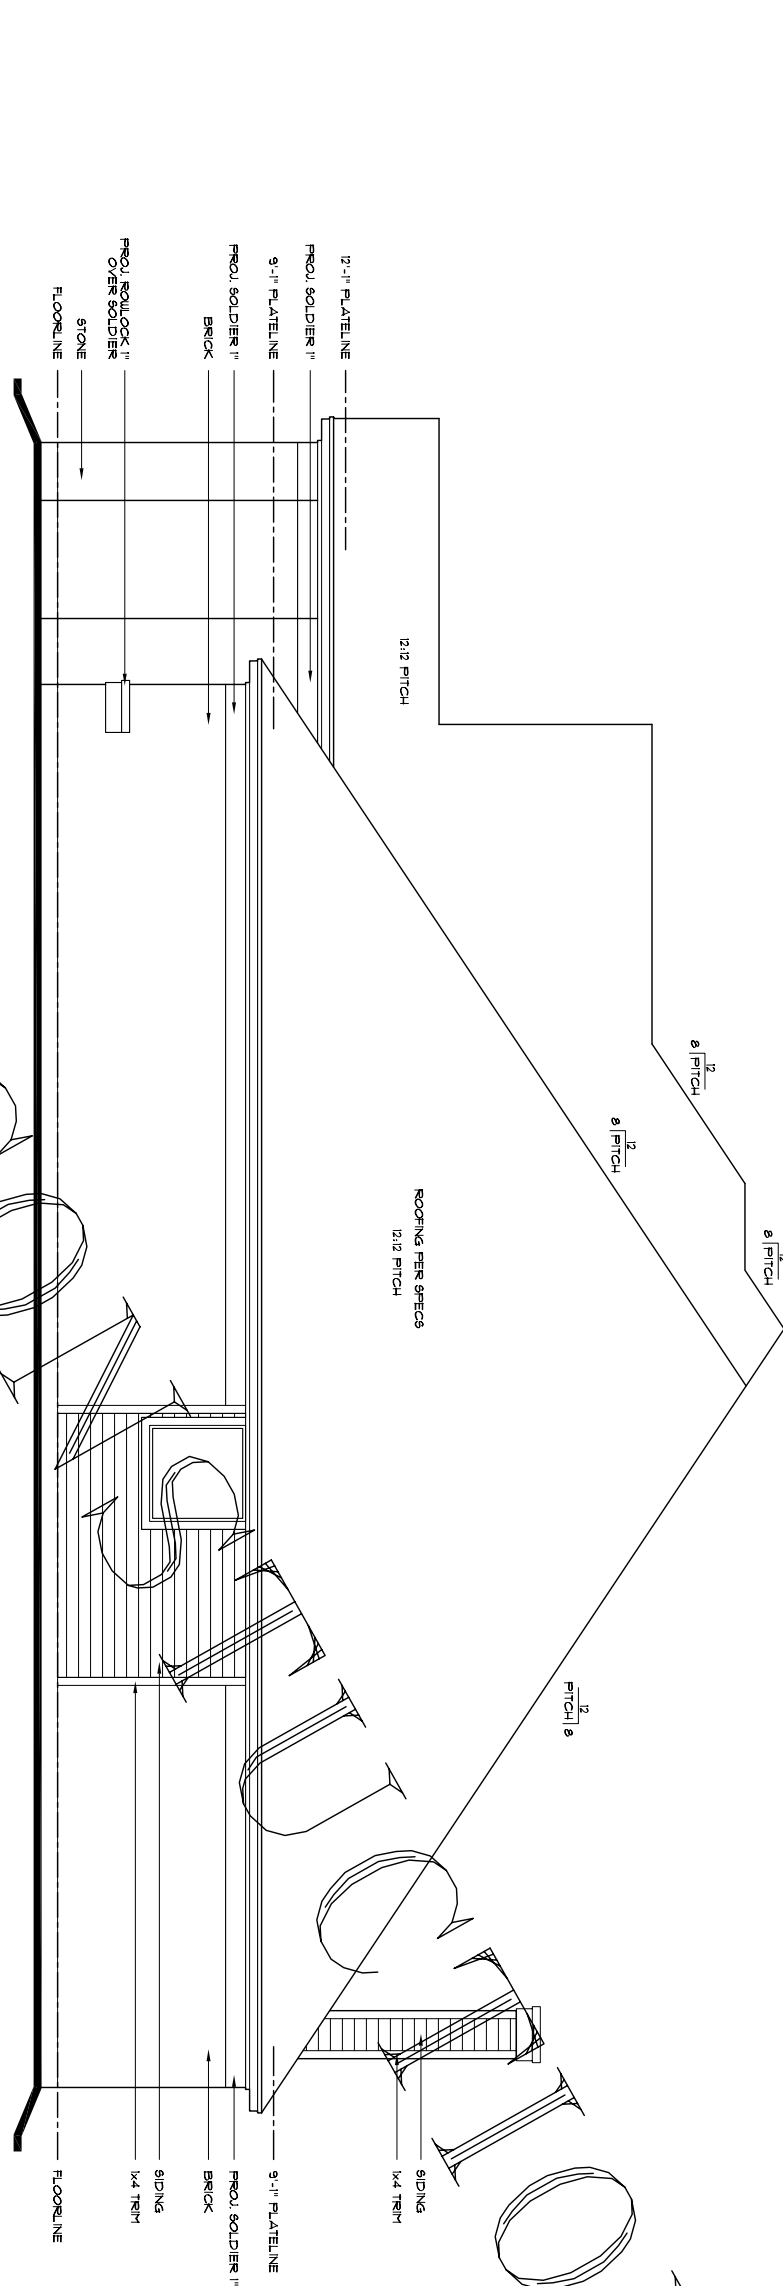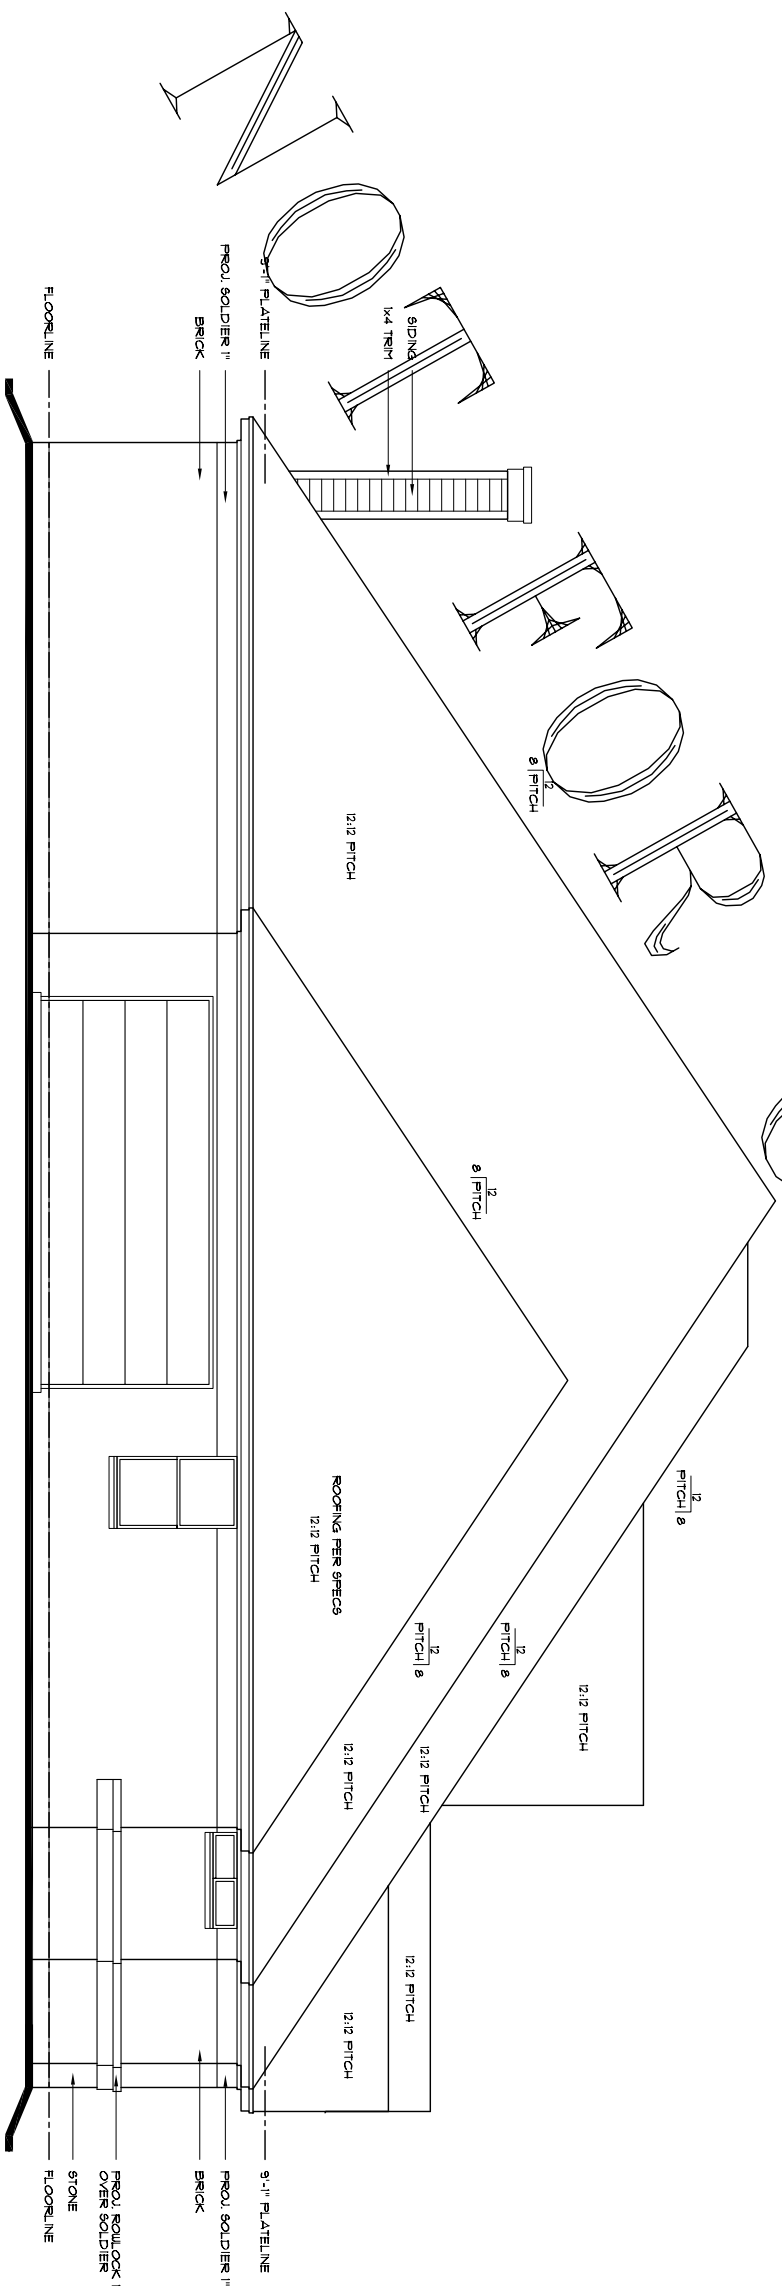

LEFT ELEV.  
SCALE: 1/8" = 1'-0" 24x36 1/4" = 1'-0"

RIGHT ELEV.  
SCALE: 1/8" = 1'-0" 24x36 1/4" = 1'-0"

PREPARED BY:



3401 CUSTER ROAD SUITE 116  
PLANO, TX. 75023  
PHONE: 972.943.1266  
FAX: 972.943.1162  
WWW.WORKINGDRAWINGS.NET

SHEET NO. 7A

PREPARED FOR:

REVISIONS:

NONE
------

DATE:	06/11/06
DRAWN BY:	JAW
CHECKED BY:	ERM
DWG NO.	2815
PLAN NO.	2815